


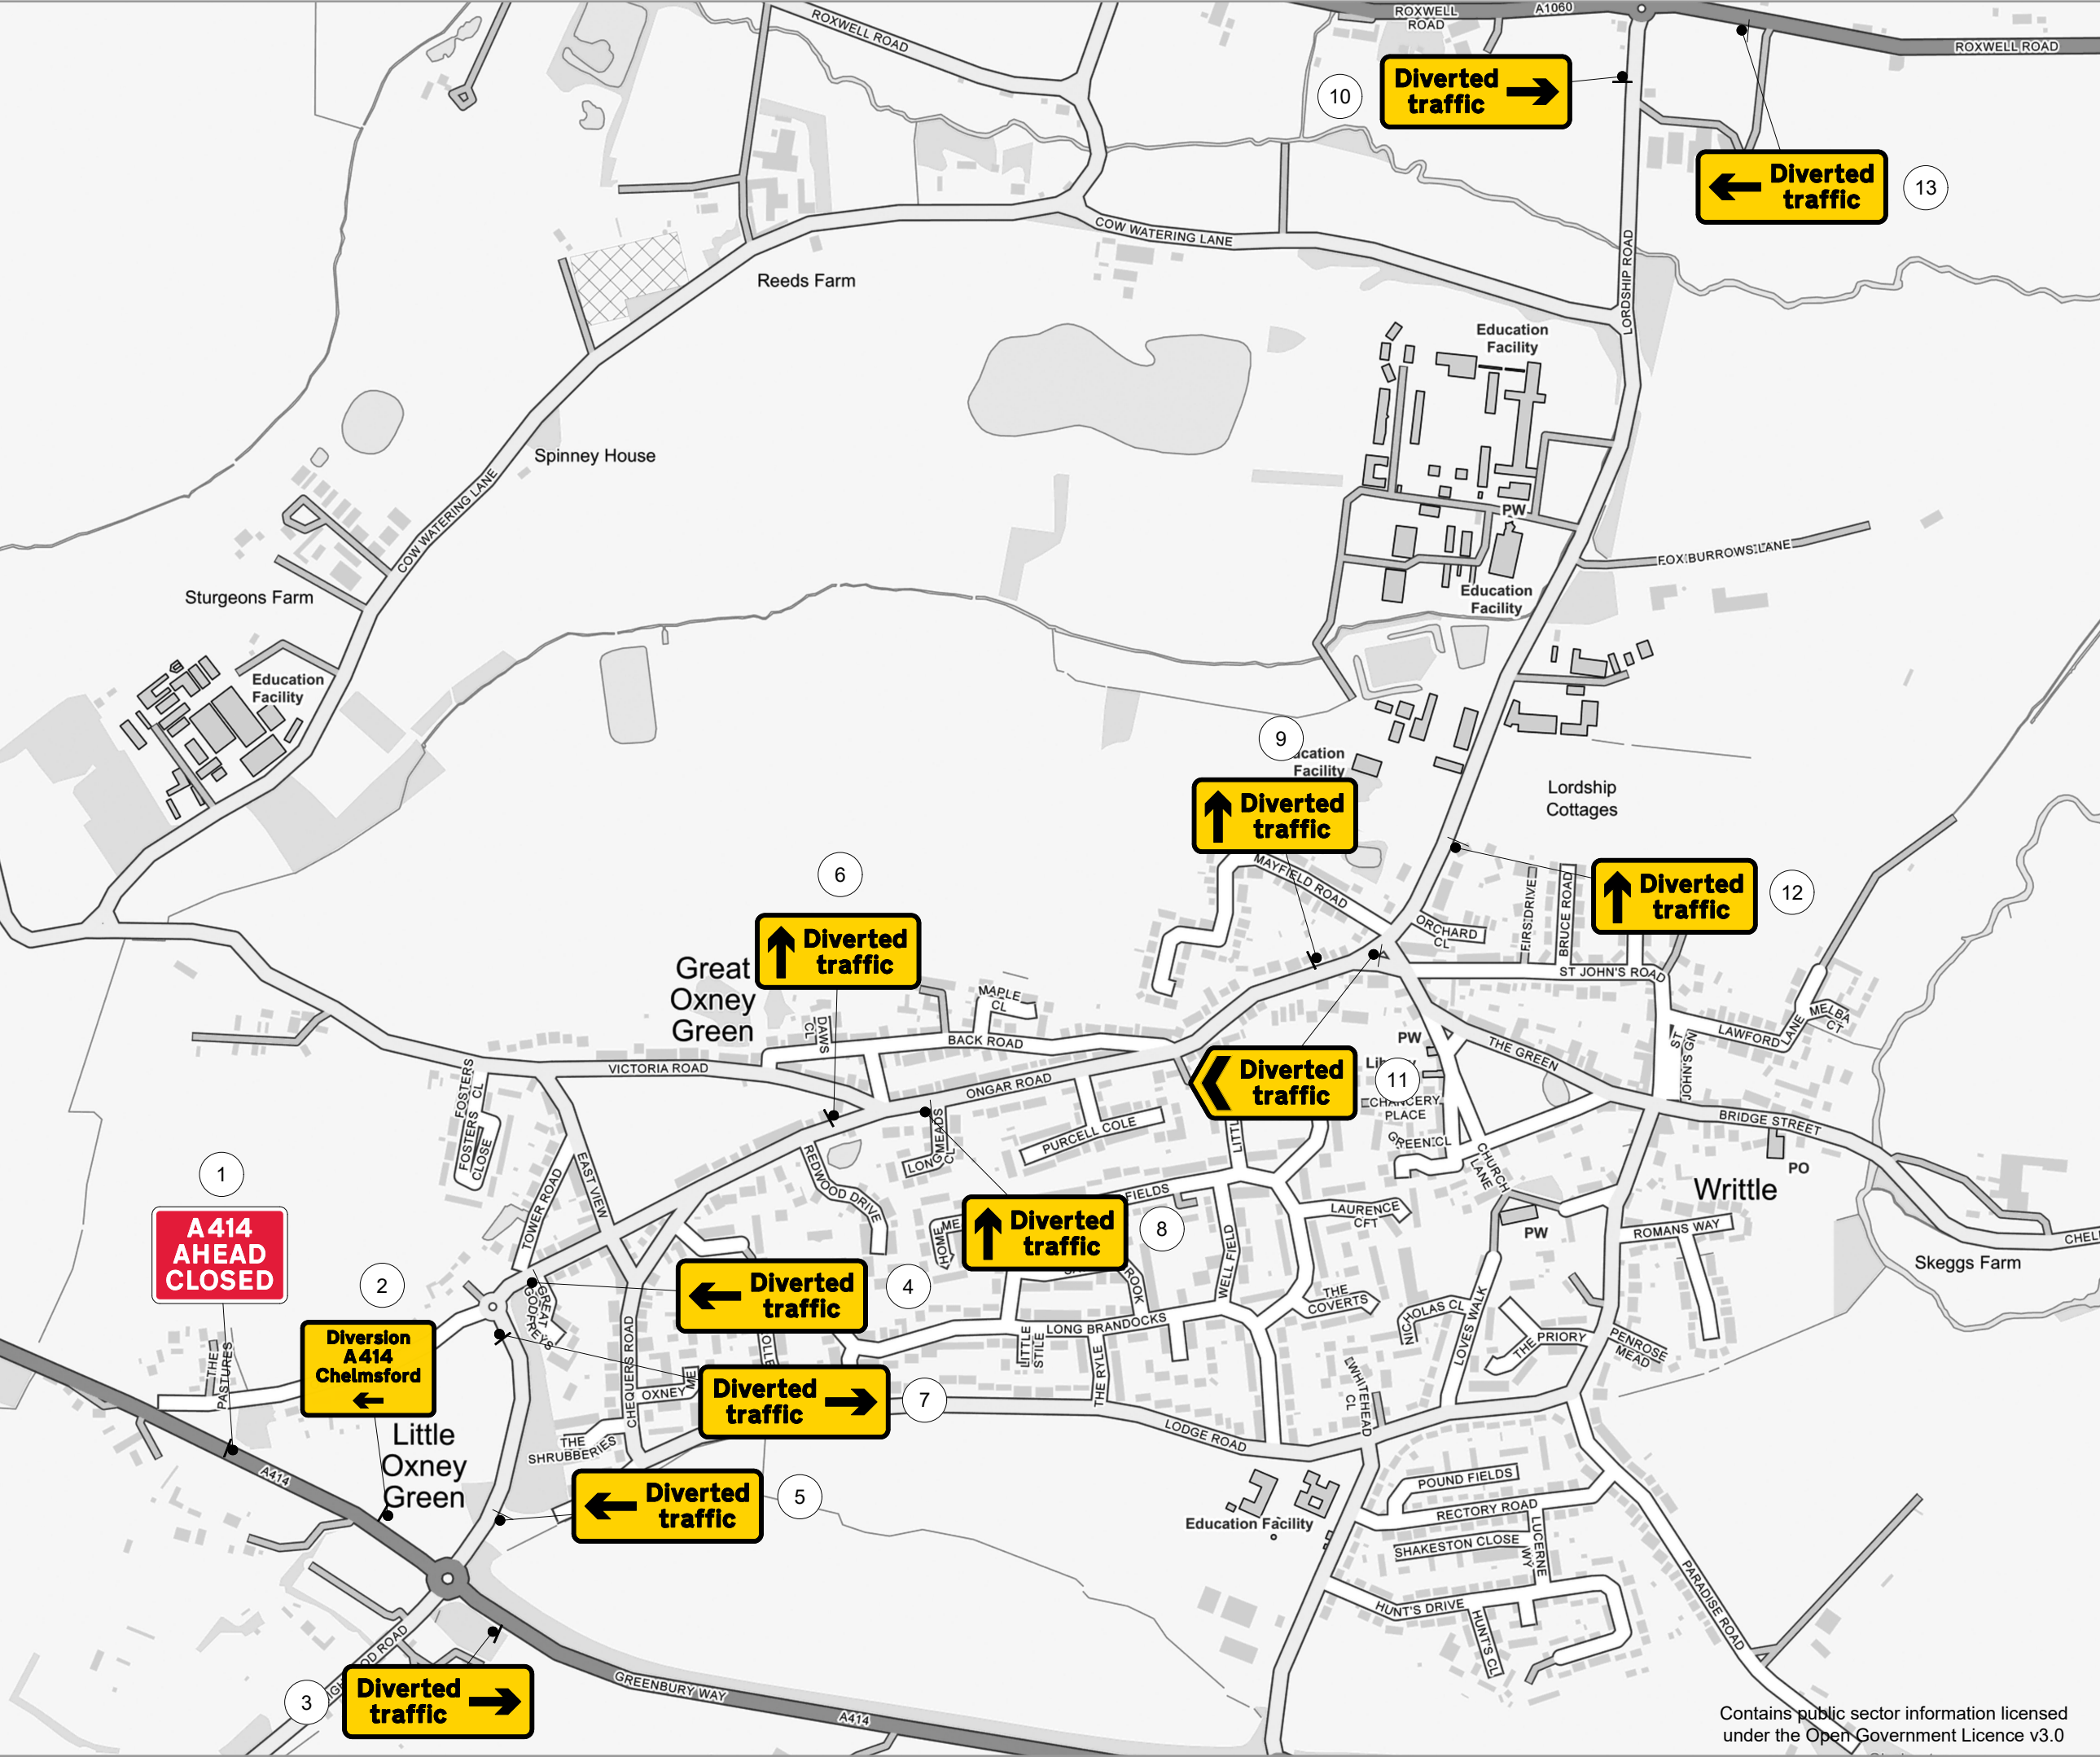

Chevron
Traffic Management

Drawing Notes

Cone lights spaced minimum 9m, cones to be 750 mm or 1m

All works to be carried out as per safety at streetworks and roadworks "A Code of Practice" October 2013. CPA conditions apply unless otherwise agreed.

Traffic Management Key

	Road Sign
	Cones
	Diversion Route

Site Details

Traffic Management	Event Mangement
Speed of Road (mph)	
Minimum Sideways Safety Zone (S)	
Minimum Longways Safety Zone (L)	

Additional Notes:

Event Date: 4th & 5th September

Drawing Office

Drawing Number	TM15087	
Contract Number	ME-O256460	
Phase Number	Plan 3	
Page Number	1 of 1	
Surveyed By/Date	n/a	n/a
Drawn By/Date	IB	8-Jul-26
Checked By/Date	LH	8-Jul-26
Approved By/Date	LH	8-Jul-26
Client Ref	Hylands Drone Show	
Scale @ A3	NTS	

Rev		By	Date
A		IB	8-Jul-26

Client

Hylands Drone Show

Site Address

Hylands Drone Show
Greenbury Way
Chelmsford
CM1 3RI

Co-ordinates, Latitude - Longitude

51.720705 , 0.438395